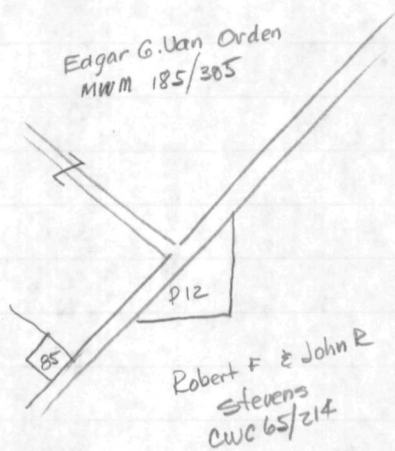


Q-7-105 MOOR, Homer I.  
C.H. - Pondtown Rd.

-7-105

MSA SC 5593-5-842

MAP II

12- Homer I & Gladys F Moor - <sup>descrip</sup> of whole farm  
9/530

85 - Choptank Elect. 143/598

S & E to Co. Comm. - 1911

Begin fp. at cor Lloyd & George and pat sd.

N46°E - 3027

N51°20'E - 546 to Lloyd & Schaubert

S43°15'E - 30

S57°20'W - 546

S46°W - 3027

N43°15'W - 30 to begin

TSP 9/530 Eddy to Moon - survey by Scott 1935

----  $542\frac{1}{4}^{\circ}\text{E} - 471'$  to E rd.

w/ Holden & others  $N57\frac{1}{2}^{\circ}\text{E} - 457'$

$S80\frac{1}{4}^{\circ}\text{E} - 373'$

$N10^{\circ}\text{E} - 577'$

$N54^{\circ}\text{E} - 79'$

$S84\frac{3}{4}^{\circ}\text{E} - 445.5'$

$N77\frac{1}{2}^{\circ}\text{E} - 242.5$

$N28\frac{1}{2}^{\circ}\text{E} - 140' 3''$

$N17^{\circ}\text{E} - 198$

$N37\frac{1}{2}^{\circ}\text{E} - 988.5$

$N29\frac{1}{2}^{\circ}\text{E} - 520$  to E rd. & Schauben

w/s  $N62\frac{1}{2}^{\circ}\text{W} - 1420$

$42\frac{1}{4}$   
 $57\frac{1}{2}$   
 $\hline 99^{\circ} 45$

$40\ 27\ 02$   
 $58\ 05\ 42$   
 $\hline 98\ 32\ 44$




DESCRIPTION OF THE HOMER I. MOOR LANDS, SEVENTH DISTRICT, QUEEN ANNES  
COUNTY, MD.

Beginning for the same at an iron pipe on the southeast side of Church Hill-Pondtown Road (50' wide), said point being the northernmost corner of the herein described lands and a corner of the lands of Robert F. & John R. Stevens; and running, thence, by and with said Stevens lands S 10 35 40 W - 530.37' to an iron pipe, N 79 39 20 W - 373.00' to an iron pipe in or near the center of an abandoned road, and S 58 05 40 W - 285.36' to an iron pipe on the southeast side of Church Hill-Pondtown Road; thence, by and with the southeast side of said road N 49 44 40 E - 574.67' and N 48 54 30 E - 355.76' to the place of beginning. Containing in all 2.696 acres of land, more or less.

April 8, 1985.

William R. Nuttle.



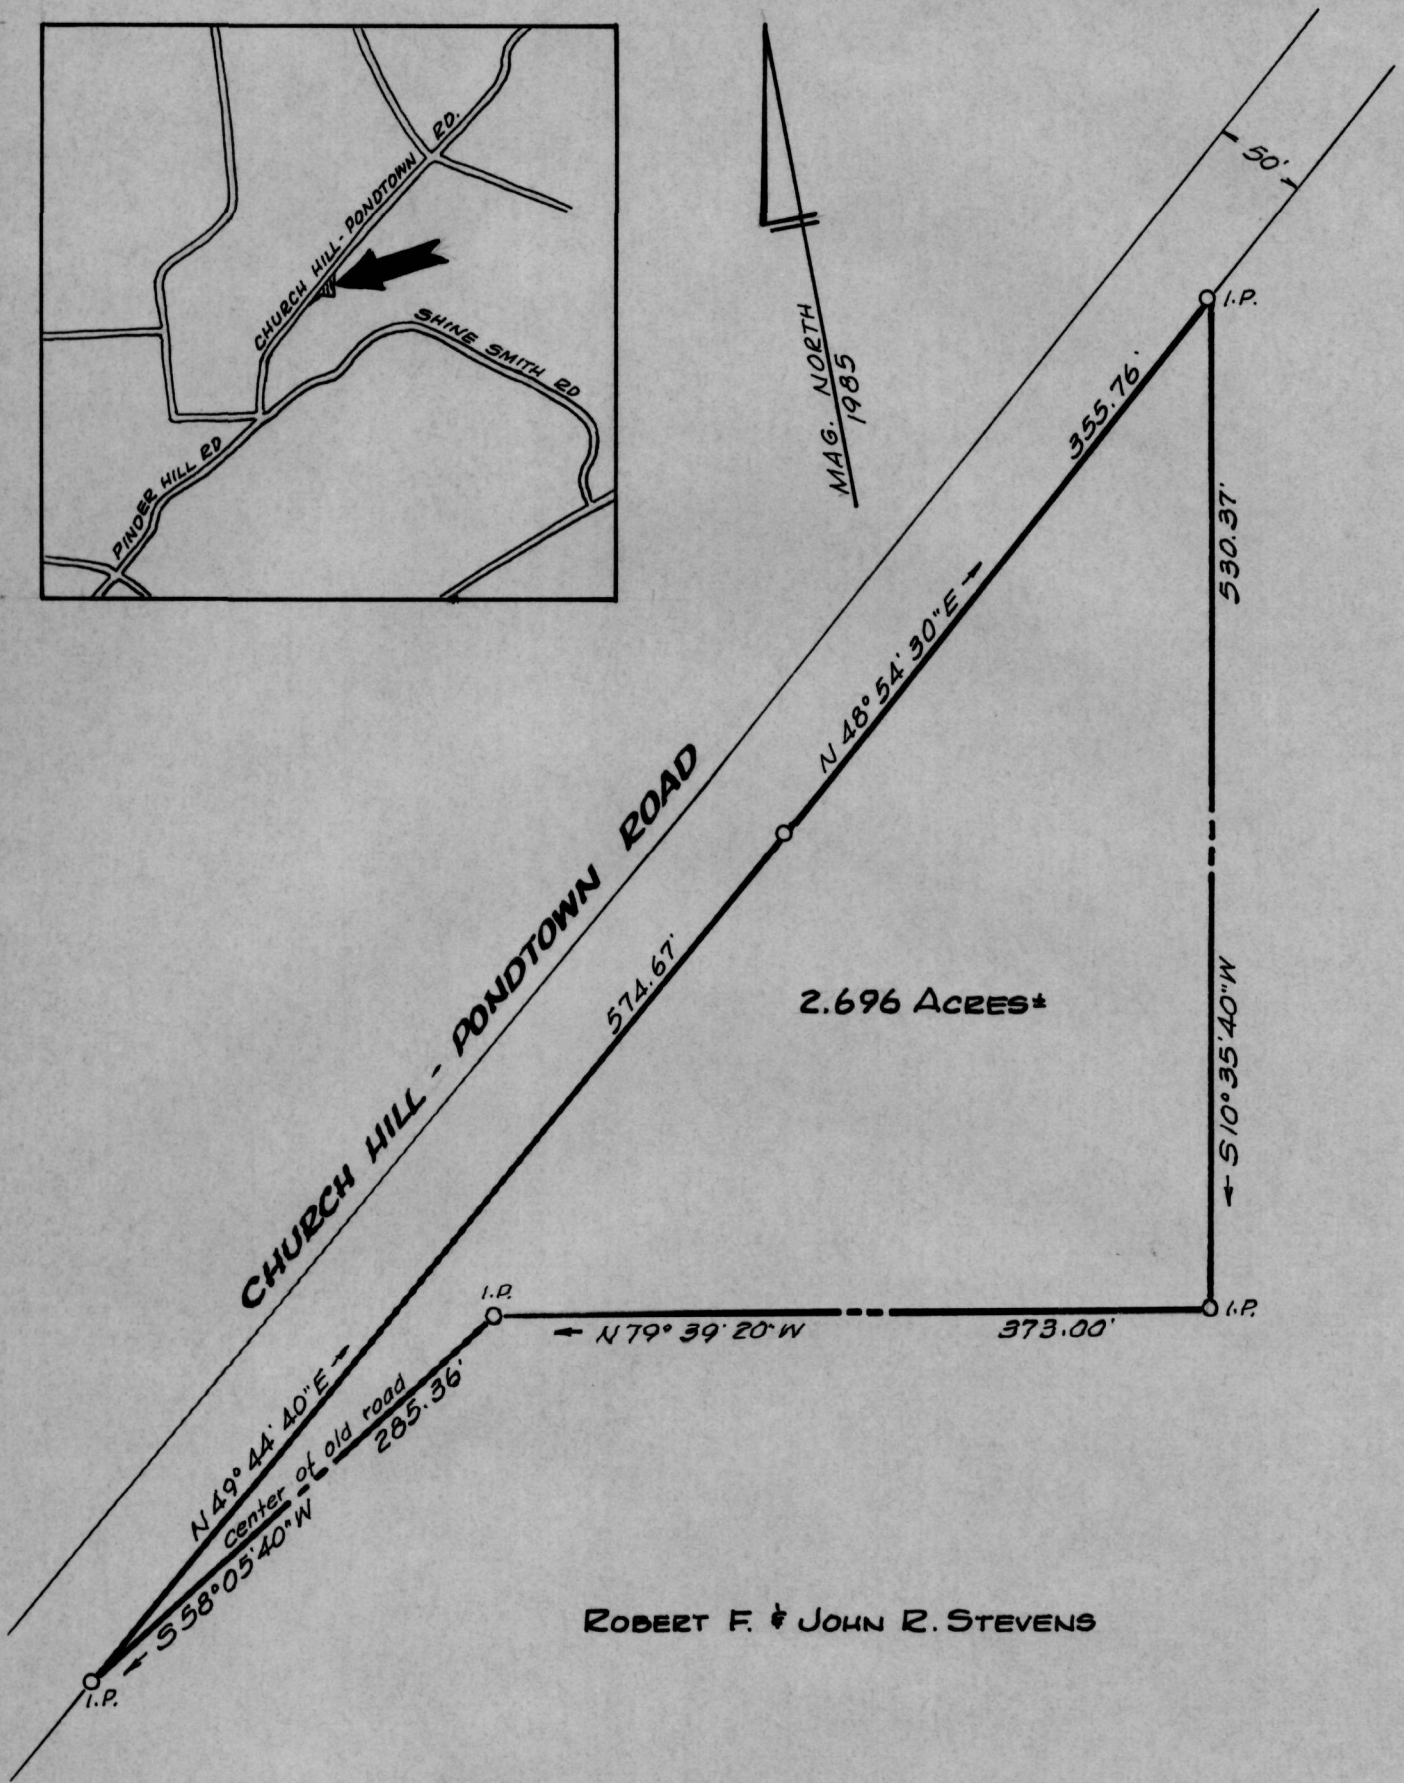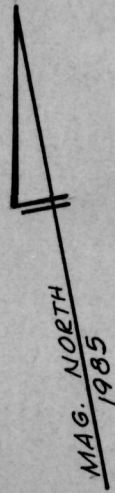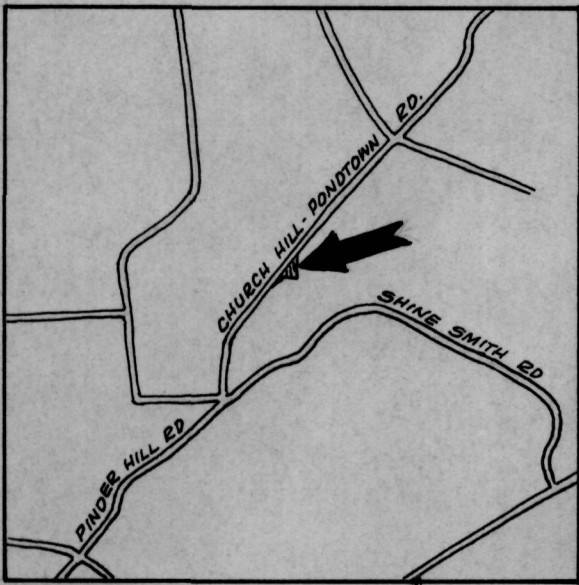

ROBERT F. & JOHN R. STEVENS

PLAT OF A SURVEY OF THE  
HOMER I. MOOR LANDS  
7<sup>TH</sup> DISTRICT, QUEEN ANNES CO., MD.

Scale 1"=100' April 1985.  
William R. Nuttle, Reg. Surveyor  
Chestertown, Md.

I.P. = iron pipe